



eigenschenk
LEIDENSCHAFT
FÜR DAS PROJEKT

Auftrag: 3221395, Neubau einer ambulanten betreuten Wohngruppe

Bearbeiter: A. Stadler

Anlage: 2.2

Maßstab: 1: 50

Datum: 26.10.2022


Rammsondierungen nach DIN EN 22746-2

Tiefe	N ₁₀	Tiefe	N ₁₀
0.10	1	6.10	18
0.20	1	6.20	17
0.30	1	6.30	24
0.40	1	6.40	24
0.50	1	6.50	30
0.60	1	6.60	29
0.70	1	6.70	28
0.80	2	6.80	30
0.90	1	6.90	30
1.00	1	7.00	32
1.10	1		
1.20	2		
1.30	2		
1.40	2		
1.50	2		
1.60	1		
1.70	2		
1.80	2		
1.90	2		
2.00	2		
2.10	2		
2.20	2		
2.30	2		
2.40	2		
2.50	2		
2.60	2		
2.70	2		
2.80	3		
2.90	2		
3.00	3		
3.10	2		
3.20	1		
3.30	1		
3.40	1		
3.50	2		
3.60	2		
3.70	2		
3.80	2		
3.90	1		
4.00	1		
4.10	1		
4.20	1		
4.30	0		
4.40	1		
4.50	1		
4.60	0		
4.70	1		
4.80	2		
4.90	3		
5.00	3		
5.10	6		
5.20	7		
5.30	8		
5.40	14		
5.50	14		
5.60	12		
5.70	11		
5.80	15		
5.90	17		
6.00	17		

DPH 1

Ansatzpunkt: 451.06 m ü. NHN

Anzahl Schläge N₁₀

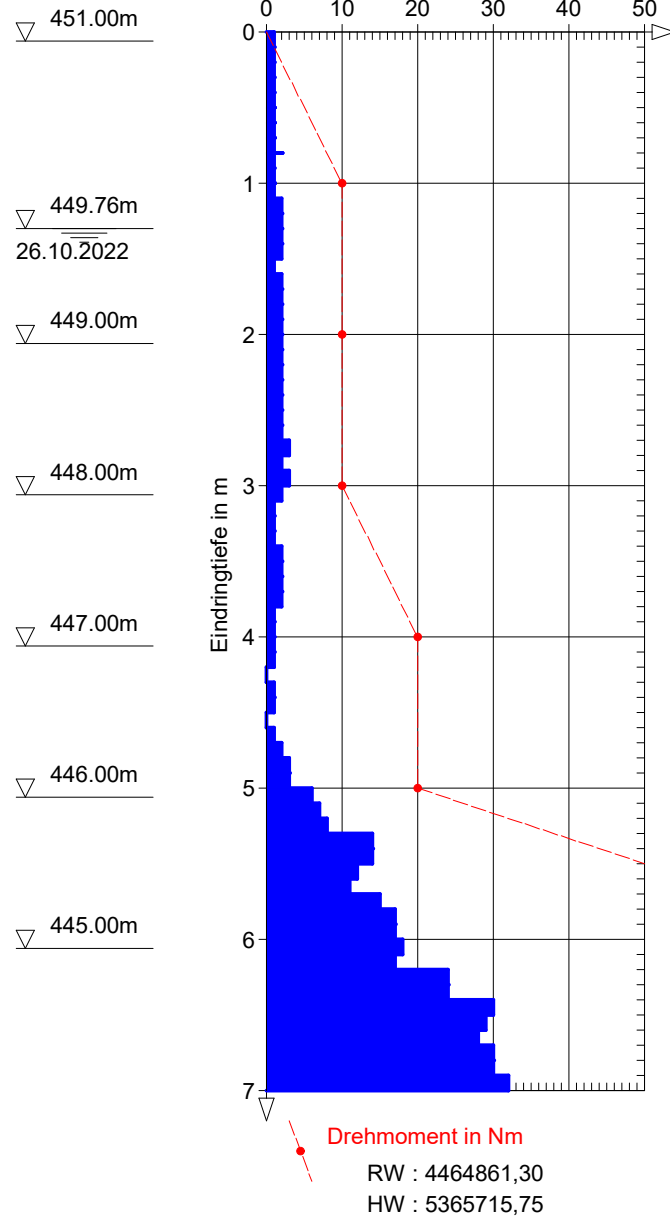



eigenschek
LEIDENSCHAFT
FÜR DAS PROJEKT

Auftrag: 3221395, Neubau einer ambulanten betreuten Wohngruppe

Bearbeiter: A. Stadler

Anlage: 2.2

Maßstab: 1: 50

Datum: 26.10.2022

Rammsondierungen nach DIN EN 22746-2

Tiefe	N ₁₀	Tiefe	N ₁₀
0.10	1	6.10	16
0.20	2	6.20	16
0.30	1	6.30	16
0.40	2	6.40	17
0.50	2	6.50	18
0.60	2	6.60	22
0.70	2	6.70	23
0.80	1	6.80	25
0.90	1	6.90	29
1.00	2	7.00	29
1.10	2		
1.20	2		
1.30	2		
1.40	3		
1.50	2		
1.60	2		
1.70	3		
1.80	3		
1.90	5		
2.00	5		
2.10	5		
2.20	5		
2.30	5		
2.40	4		
2.50	2		
2.60	2		
2.70	2		
2.80	2		
2.90	2		
3.00	3		
3.10	2		
3.20	2		
3.30	3		
3.40	2		
3.50	2		
3.60	3		
3.70	2		
3.80	3		
3.90	3		
4.00	2		
4.10	2		
4.20	2		
4.30	4		
4.40	4		
4.50	4		
4.60	5		
4.70	5		
4.80	5		
4.90	6		
5.00	8		
5.10	8		
5.20	8		
5.30	8		
5.40	8		
5.50	10		
5.60	12		
5.70	13		
5.80	14		
5.90	16		
6.00	16		

DPH 2

Ansatzpunkt: 451.06 m ü. NHN

Anzahl Schläge N₁₀

